

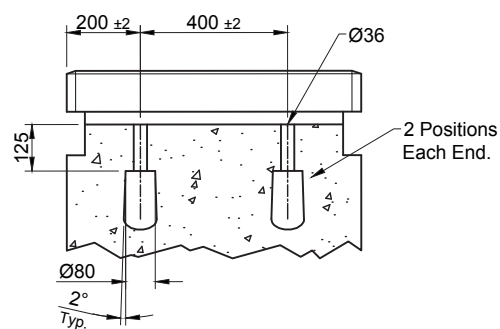
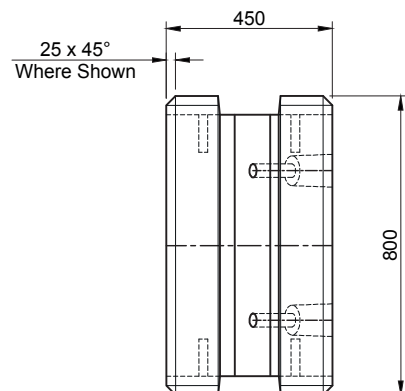


PROJECTION

 

Part Section Arrow A - A
Detail Identical Both Ends

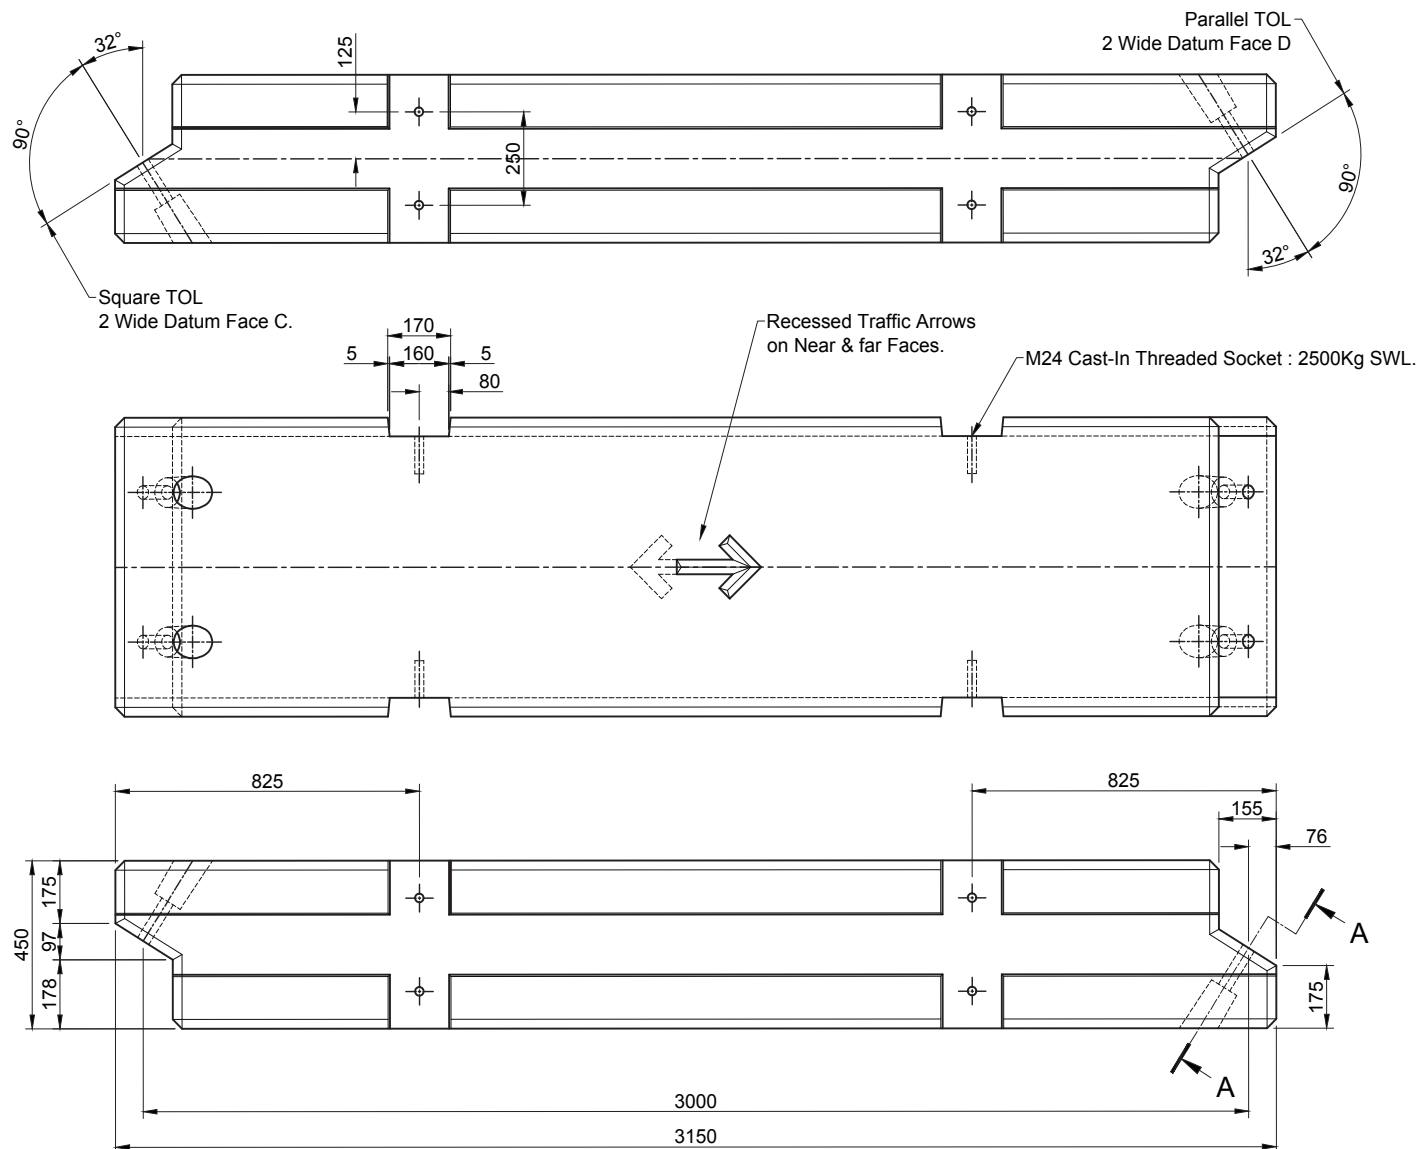

Notes

1. Dimensions in millimetres
2. Tolerance to be $\pm 0.5\%$ unless otherwise stated.
3. For reinforcement details see drawing
4. Concrete mix C50.
5. The overlap of the scarf joint must always be in the direction of traffic.

						O	22.01.14			CTC	RD
REV	DATE	REASON FOR ISSUE	DRN	APP	REV	DATE	REASON FOR ISSUE	DRN	APP		
TITLE : Temporary Vertical Concrete Barrier (TVCB) Standard Unit				Maltaward (Barriers) Ltd Unit 7 Wellingham Way Holmbush Potteries Crawley Road Faygate Horsham RH12 4SE www.maltaward.co.uk admin@maltaward.co.uk				 MALTAWARD			
DRN : CTC		CHKD : RD		DATE : 24/9/2014		DRG SIZE : A4		SCALE : NTS		DRG 1714	
										REV A1	