




DOUBLE MALE

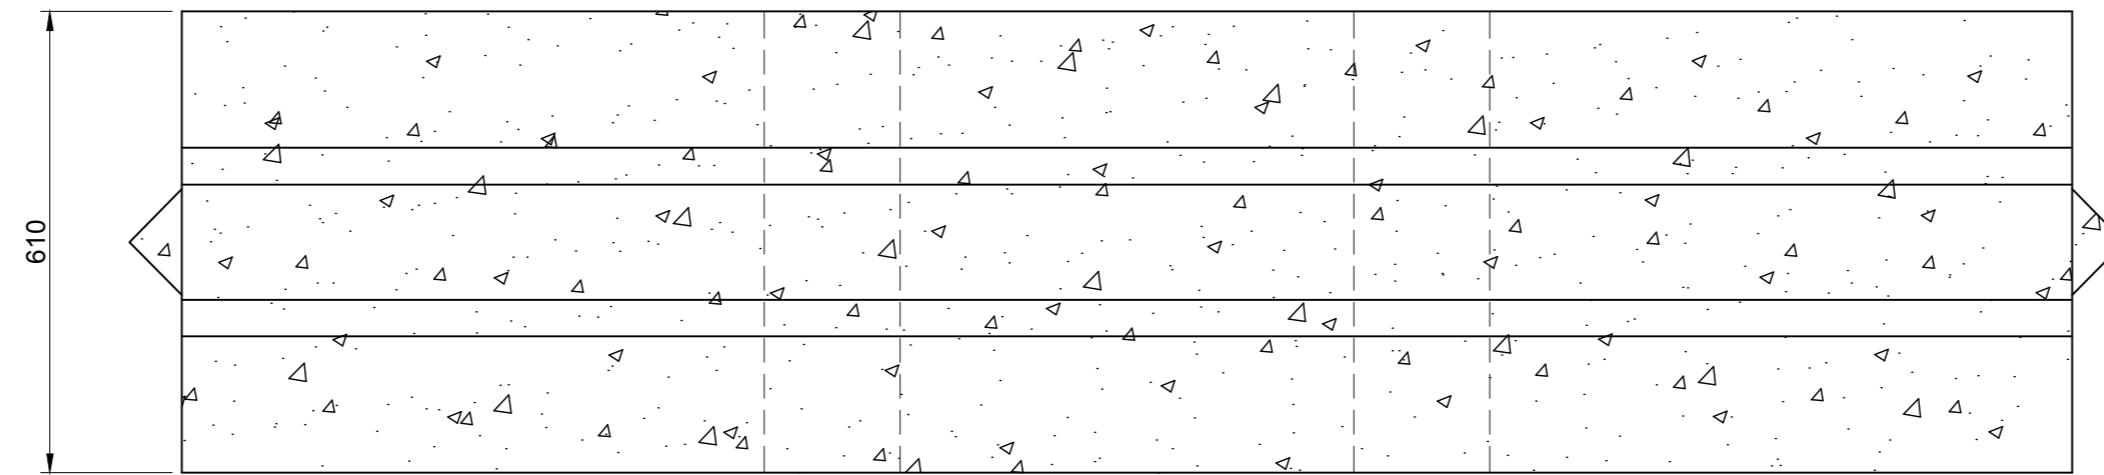


PLAN

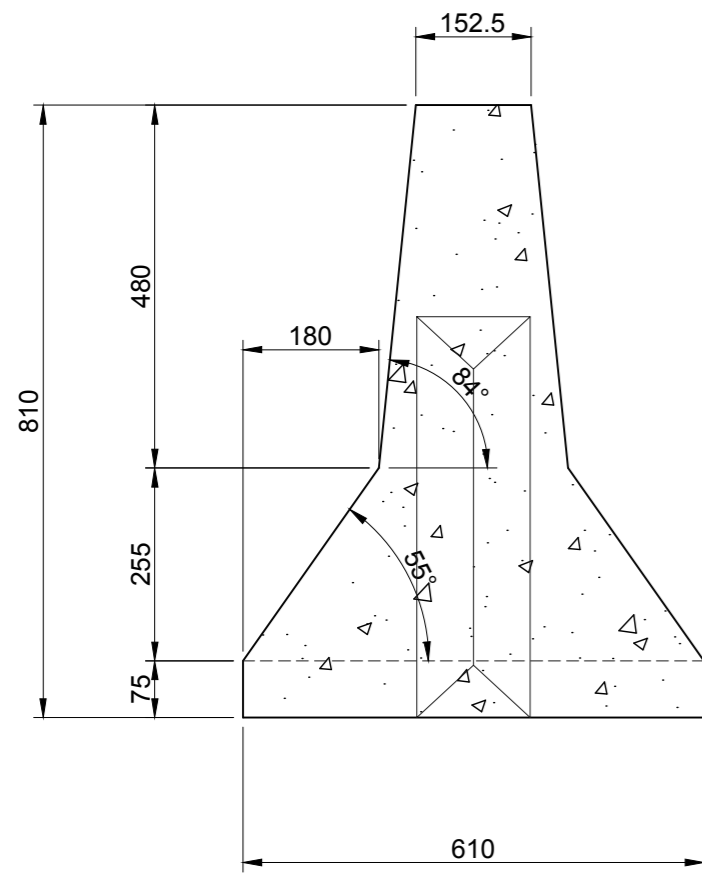

END

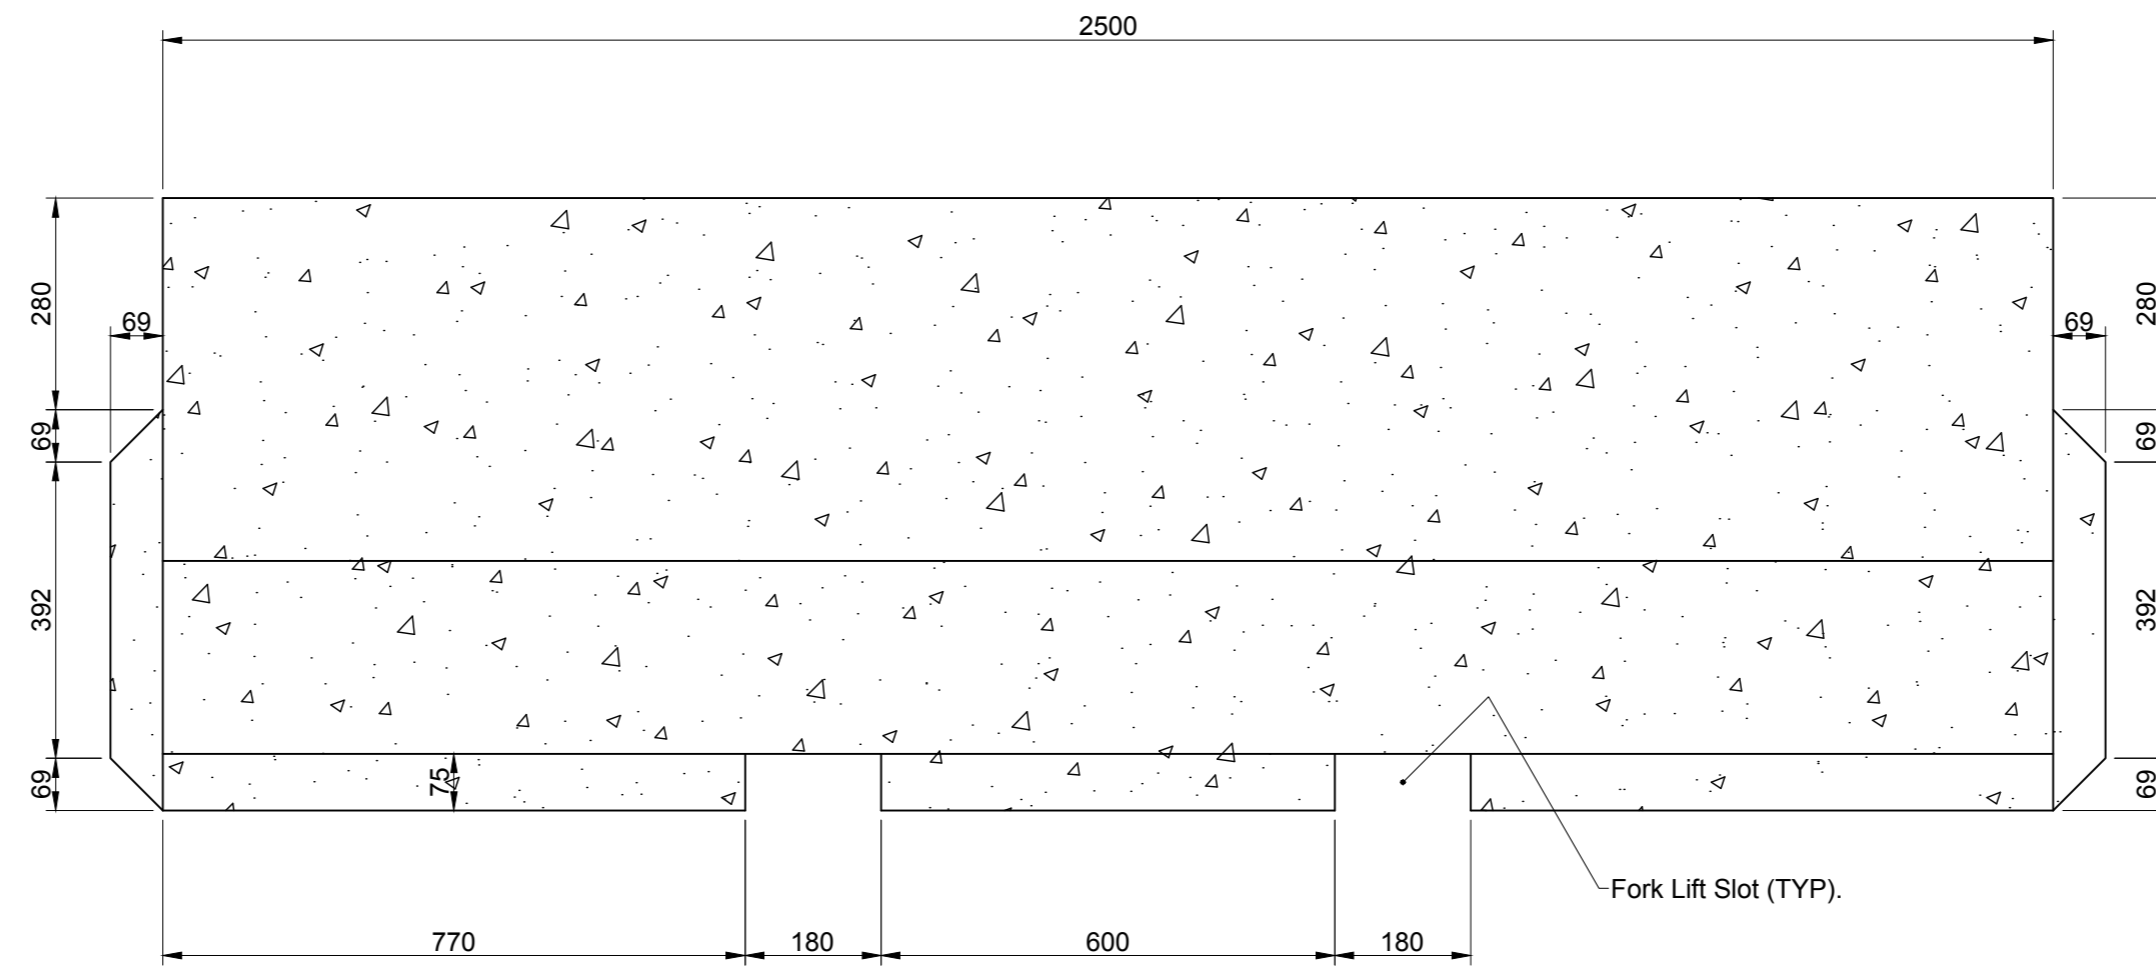

ELEVATION

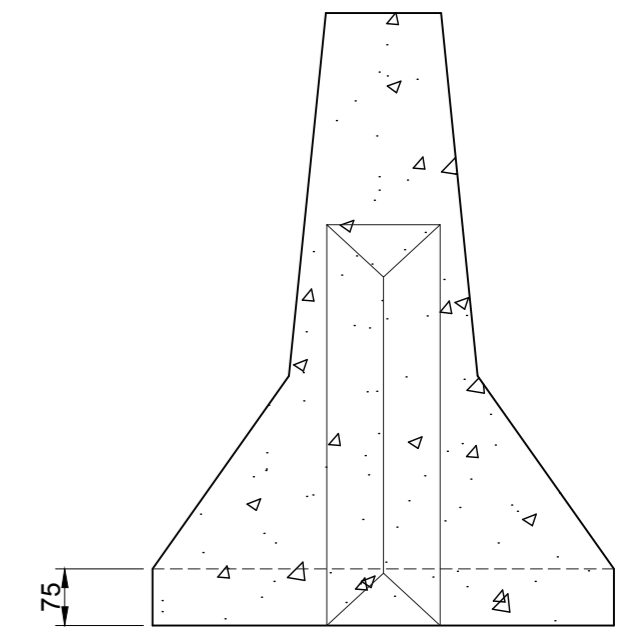

END

Maltaward (Barriers) Ltd  
 Unit 7 Wellingham Way Holmbush Potteries  
 Crawley Road Faygate Horsham RH12 4SE



DRN	CTC	DATE	01/10/14
CHKD		DRG SIZE	A2
	SCALE	1:10	AND AS NOTED

TITLE  
**Budget Road Barrier & V-Interlock**  
 610 x 810 x 2500mm  
 DOUBLE MALE

DRG	<b>1514</b>	REV	
-----	-------------	-----	--