

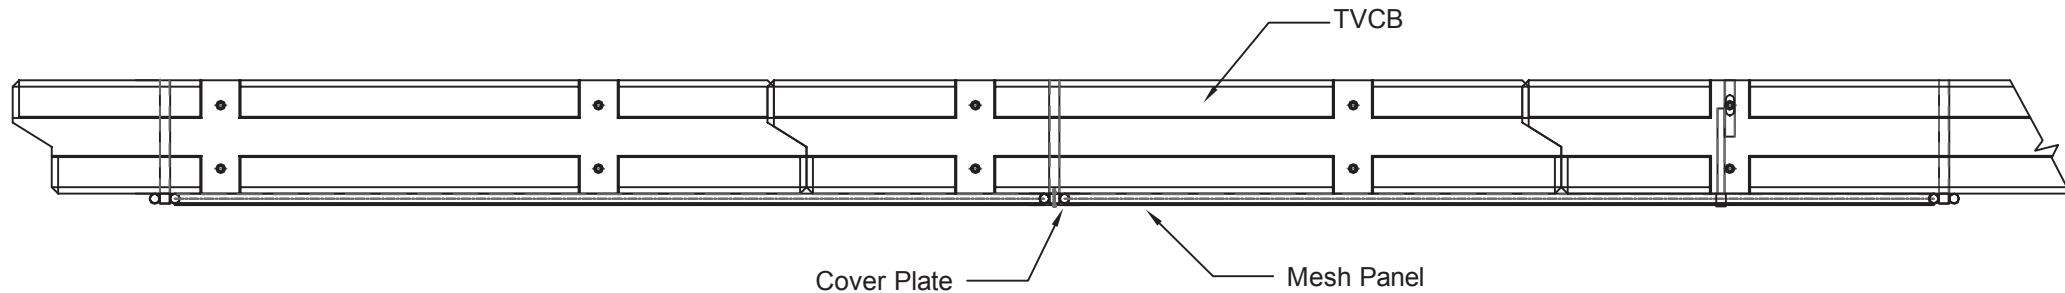


FRONT VIEW (FROM DIRTY SIDE)

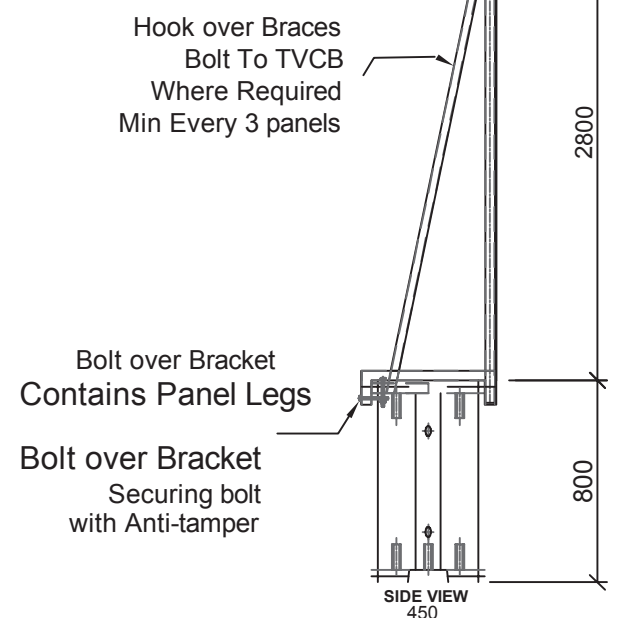


PLAN VIEW

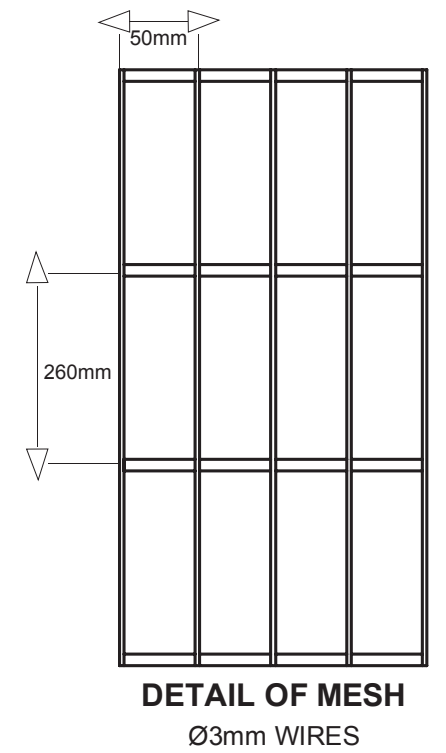

Maltaward (Barriers) Ltd
Unit 7 Wellingham Way Holmbush Potteries
Crawley Road Faygate Horsham West Sussex
RH12 4SE

www.maltaward.co.uk
admin@maltaward.co.uk
Tel: 01293 854930
Fax: 01293 854939

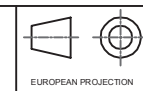

DATE	26/11/14
SCALE	NTS
DRAWN	MBW
CHECKED	MBW
APPROVED	JT

TITLE	Mesh Fence on TVCB
DRAWING No.	0853

Rev A2
A4